



Notes  
All dimensions must be checked on site & not scaled from this drawing

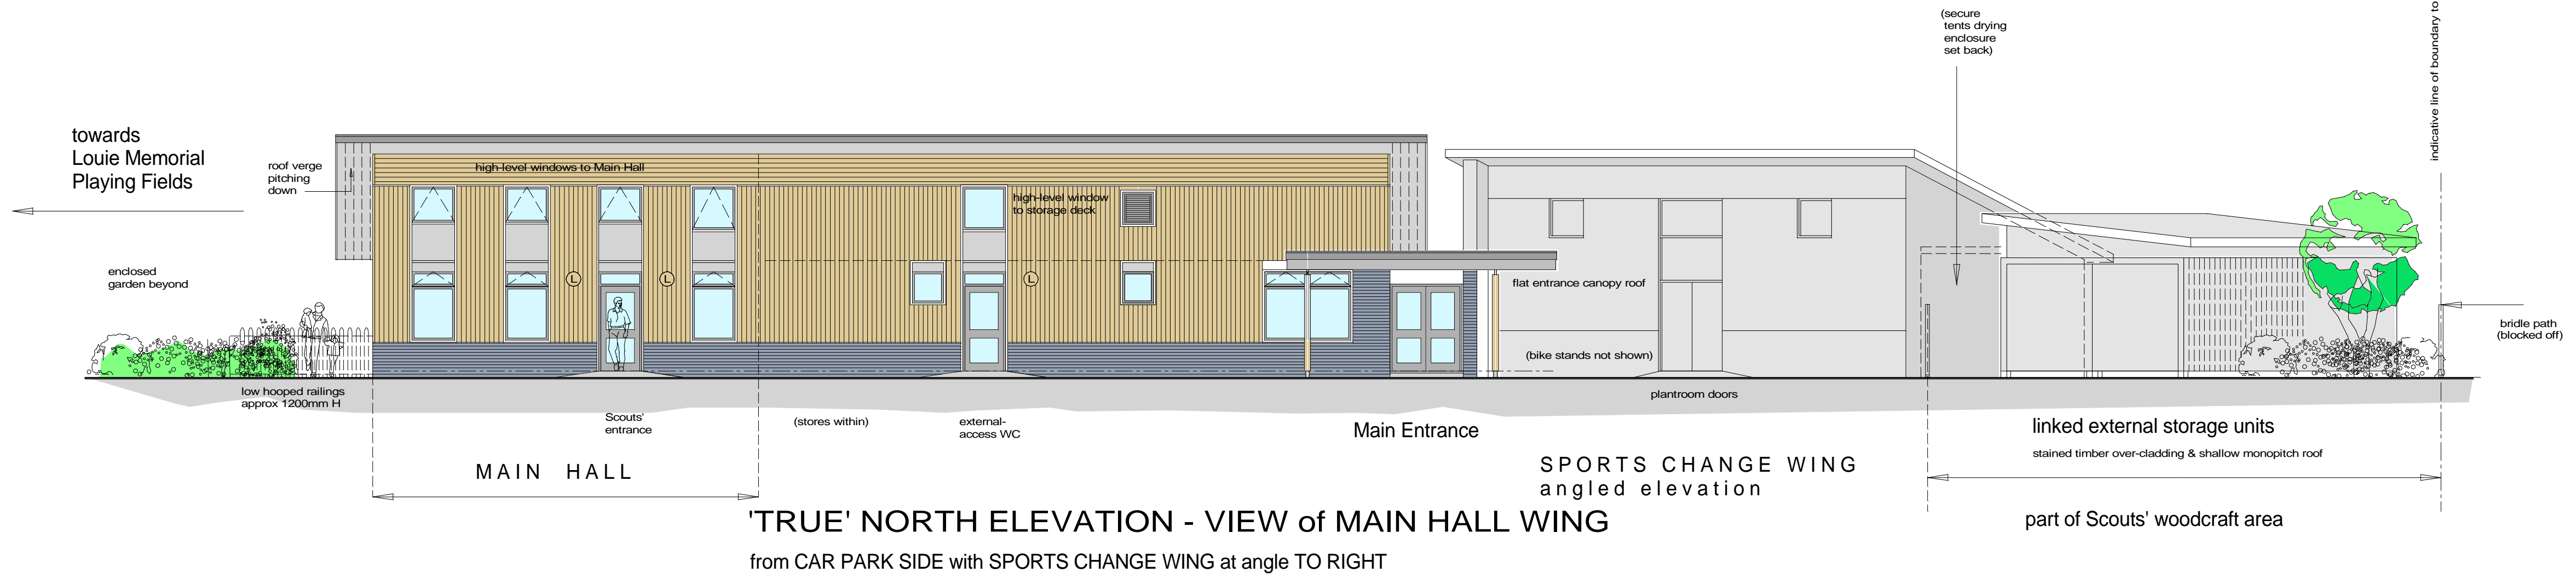


'TRUE' NORTH ELEVATION - VIEW of MAIN HALL WING  
from CAR PARK SIDE with SPORTS CHANGE WING at angle TO RIGHT

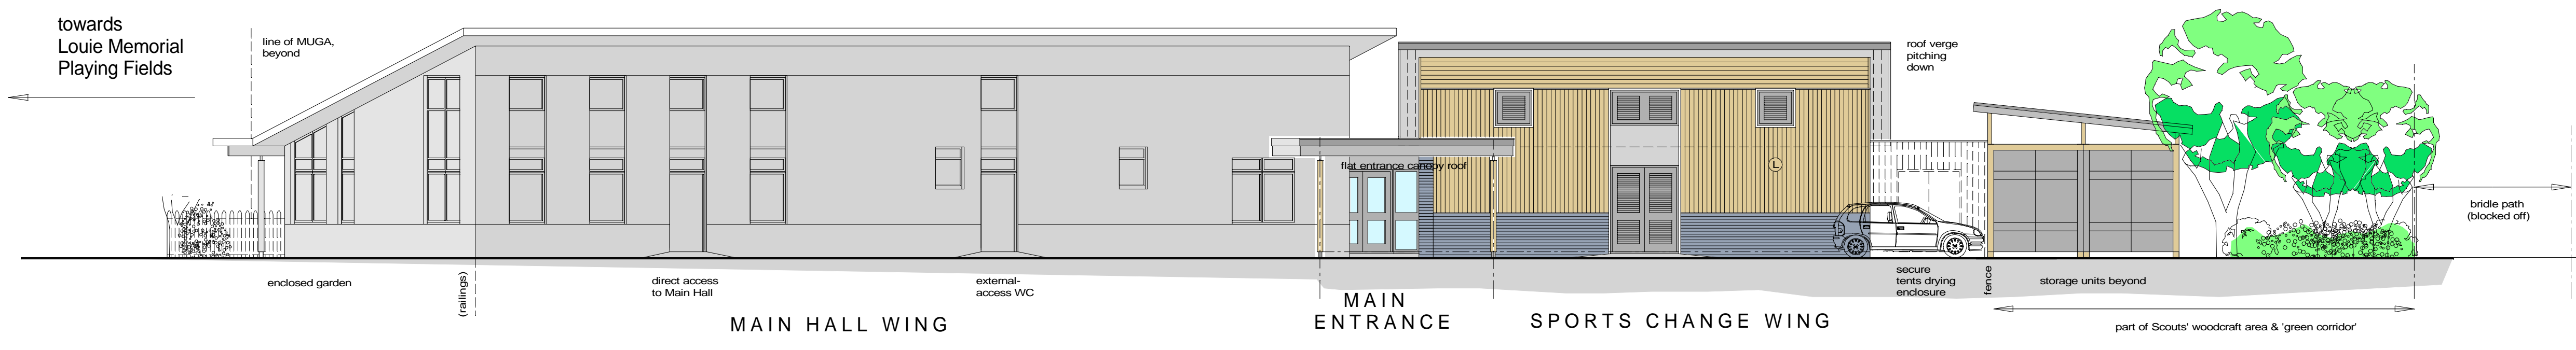

'TRUE' NORTH ELEVATION - VIEW of SPORTS CHANGE WING  
from CAR PARK SIDE with MAIN HALL WING at angle TO LEFT

- PROPOSED EXTERNAL MATERIALS
- plinth in blue/grey engineering brick
  - cladding in vertical timber or similar panelling
  - composite windows & doors with external aluminium with powder-coat paint finish
  - roof finishes in sedum with local PV panels

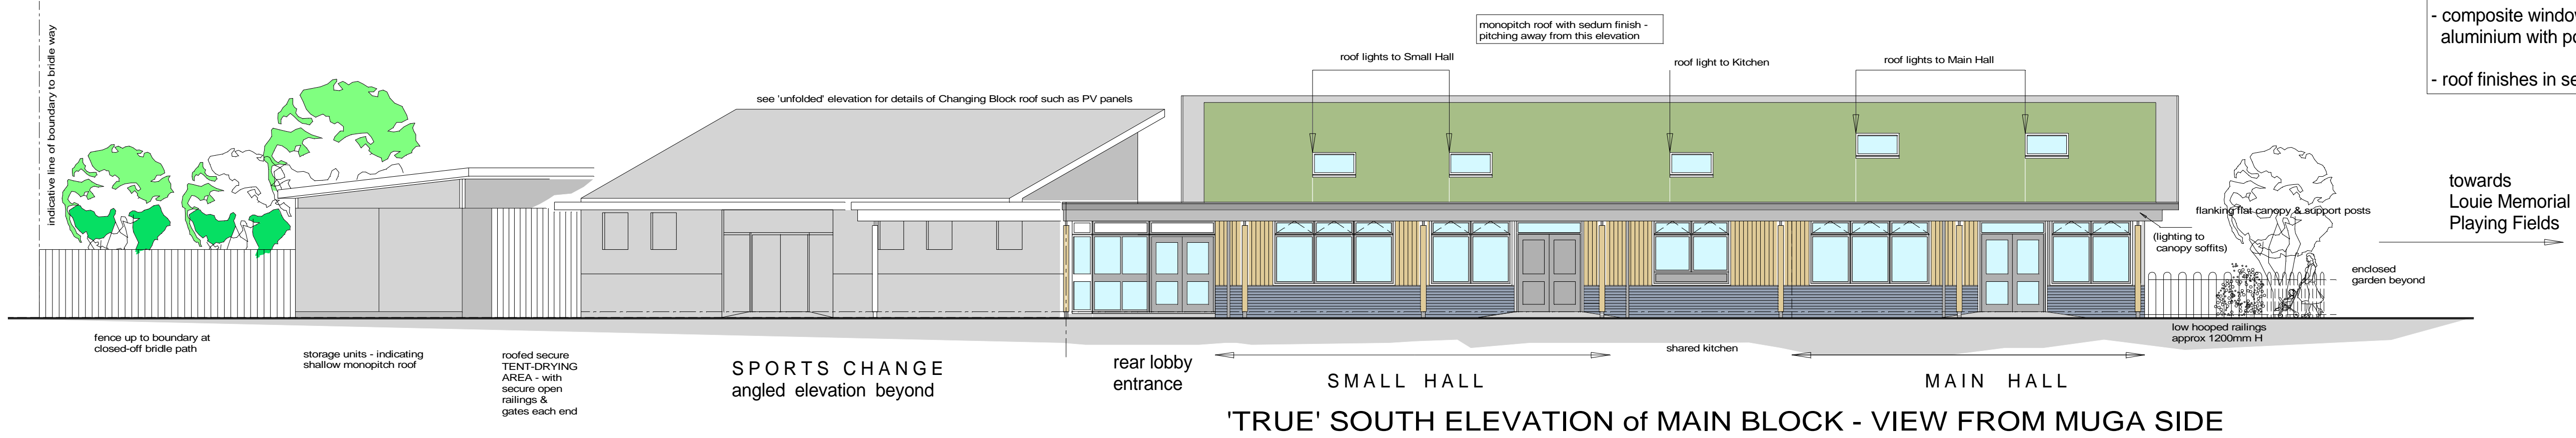

'TRUE' SOUTH ELEVATION of MAIN BLOCK - VIEW FROM MUGA SIDE

FULL PLANNING APPLICATION			
minor title change	8.3.19	sw	P3
minor updates	2.3.19	sw	P2
Revisions	Date	by	Rev

Client  
North Hinksey Parish Council


Project  
LOUIE MEMORIAL PAVILION SITE  
Arnold Way Oxford OX2 9JD

'TRUE' ELEVATIONS -  
MONOPITCH ROOF FORM  
read with Plan 404




STANHOPE WILKINSON ASSOCIATES  
ARCHITECTS  
2 Swinford Farm Eynsham Oxford OX29 4BL  
Tel: (01865)883222  
E-mail: office@swa-architects.co.uk

Scales	Date	by	SW
1:100 @ A1	28.2.2019	sw	
1:200 @ A3			

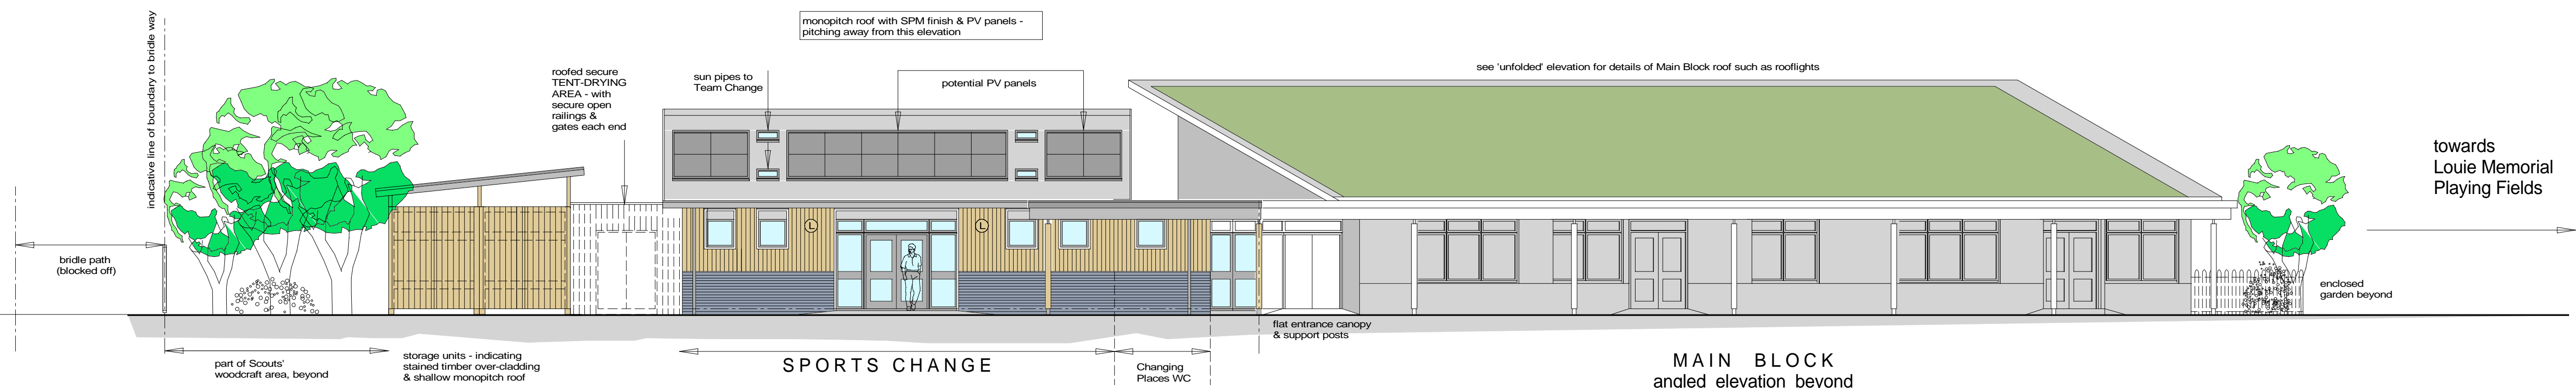

'TRUE' SOUTH ELEVATION of SPORTS CHANGE BLOCK - VIEW FROM MUGA SIDE

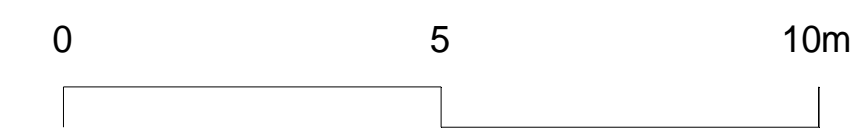

Job No.	Drawing No.	Rev.
18367	411	P3