




INDICATIVE SECTION thru' SPORTS CHANGING

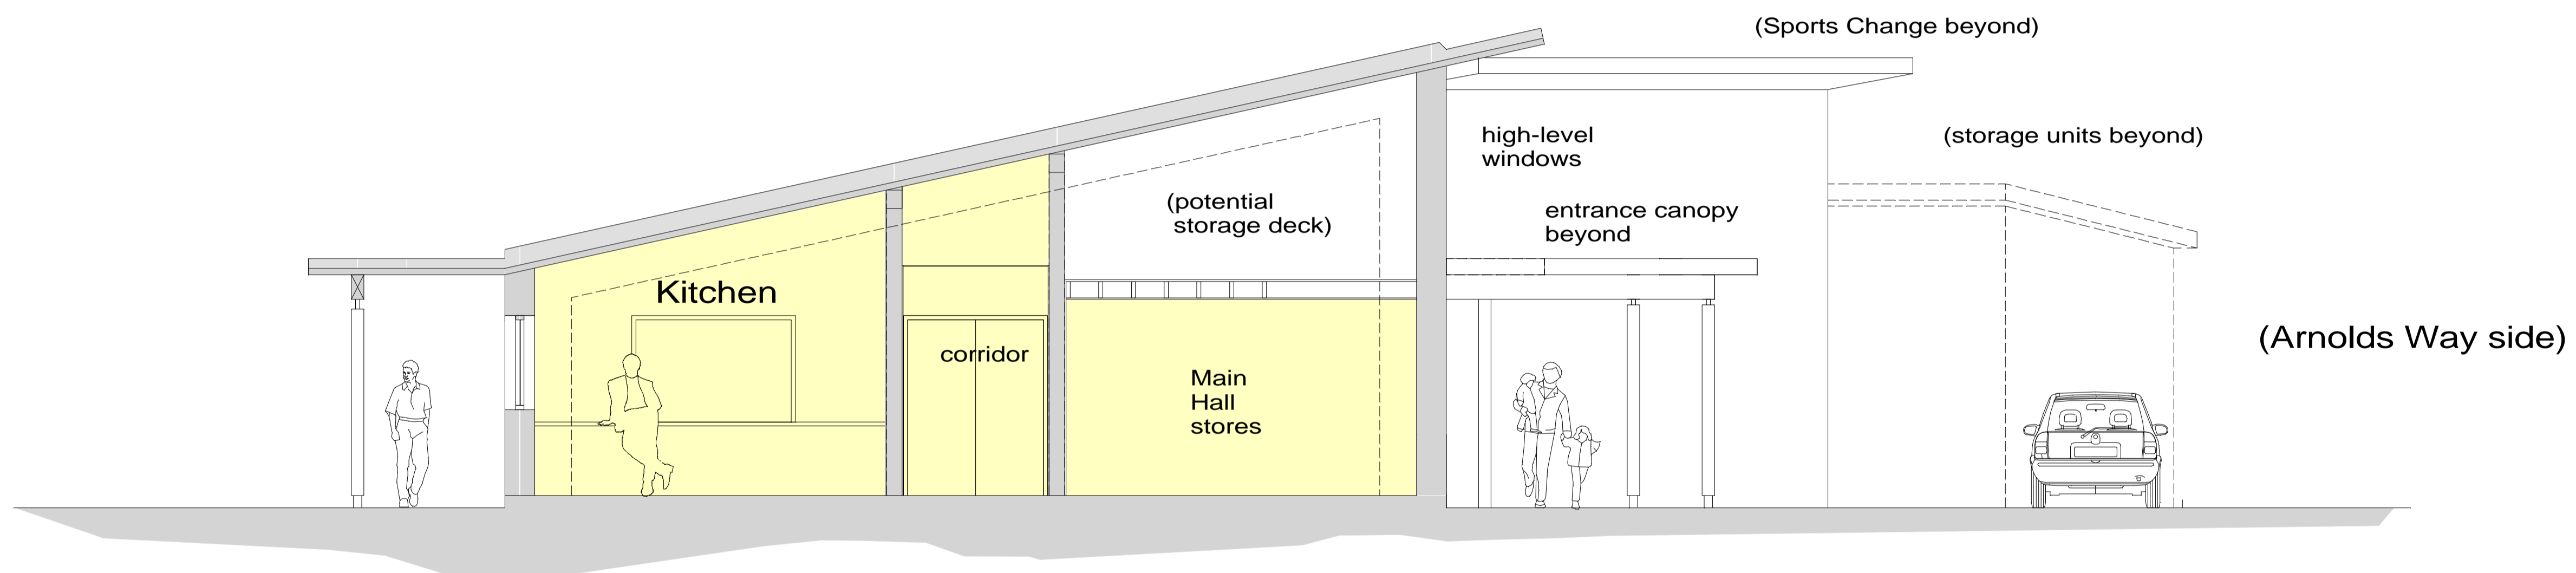

INDICATIVE SECTION thru' KITCHEN

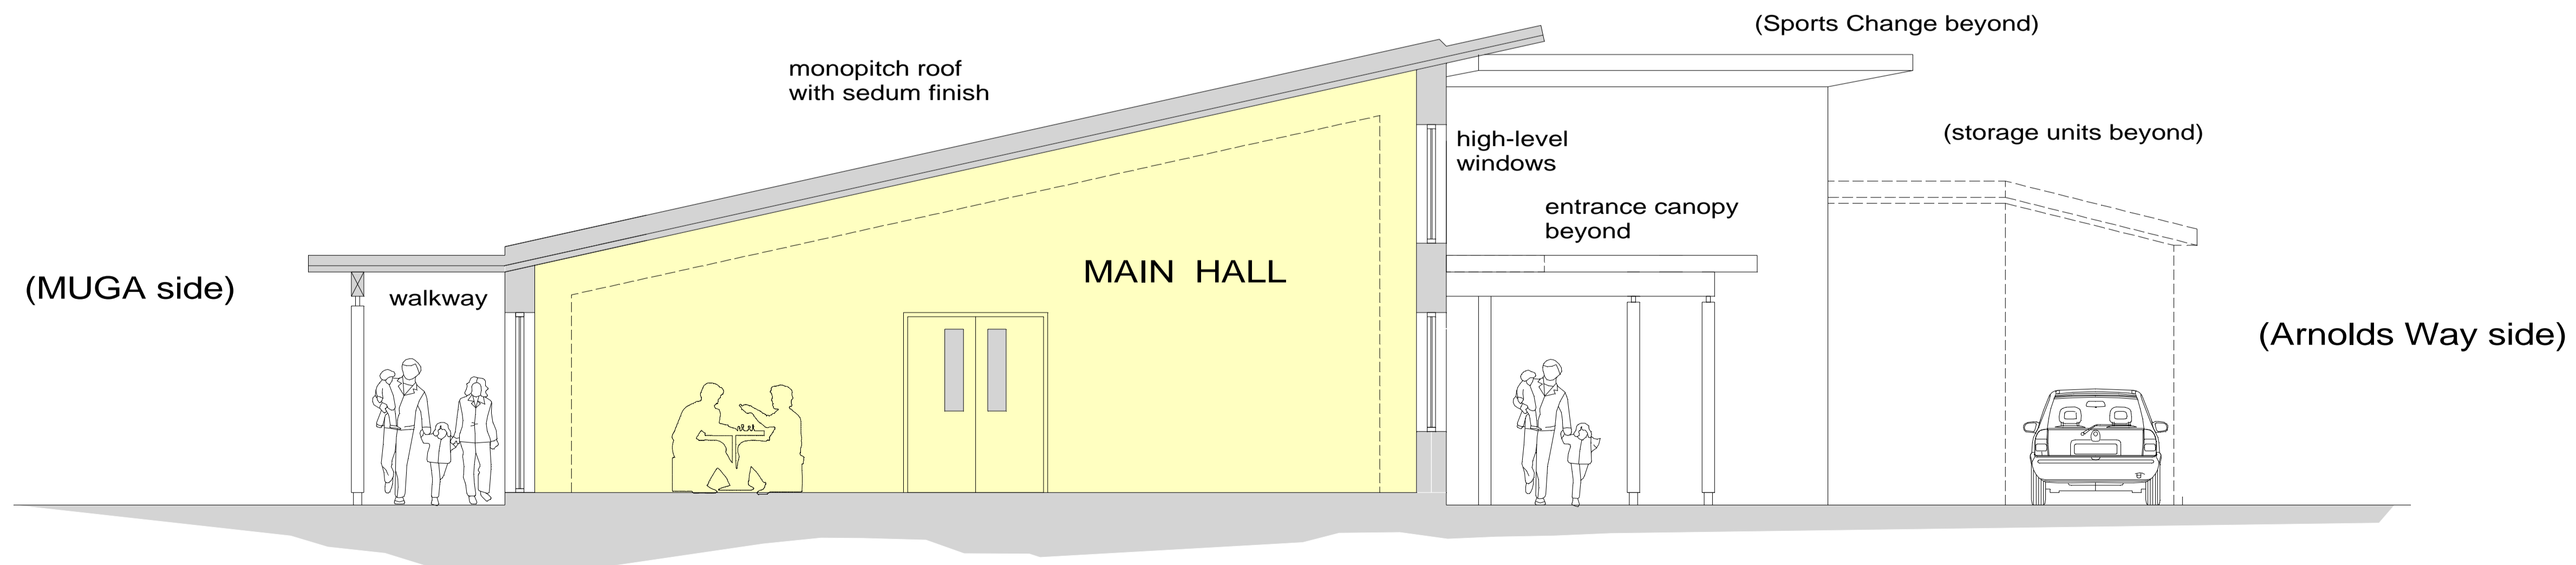

INDICATIVE SECTION thru' MAIN HALL

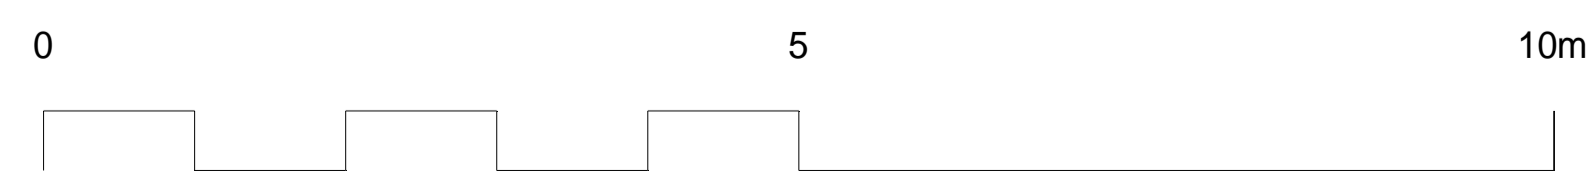

public consultation	17.2.19	sw	P1
Revisions	Date	by	Rev

Client
North Hinksey Parish Council

Project Full New-build:
LOUIE MEMORIAL HALL SITE
Arnold Way
Oxford OX2 9JD

INDICATIVE SECTIONS
for monopitch roof



STANHOPE WILKINSON ASSOCIATES
ARCHITECTS © Copyright
2 Swinford Farm Eynsham Oxford OX29 4BL
Tel: (01865)883222
E-mail: office@swa-architects.co.uk

Scales 1:50 @ A1	Date 14.02.2019	by SW
1:100 @ A3		

Job No.	Drawing No.	Rev.
18367	415	P1