


PRIVATE CARS ENTERING & PARKING

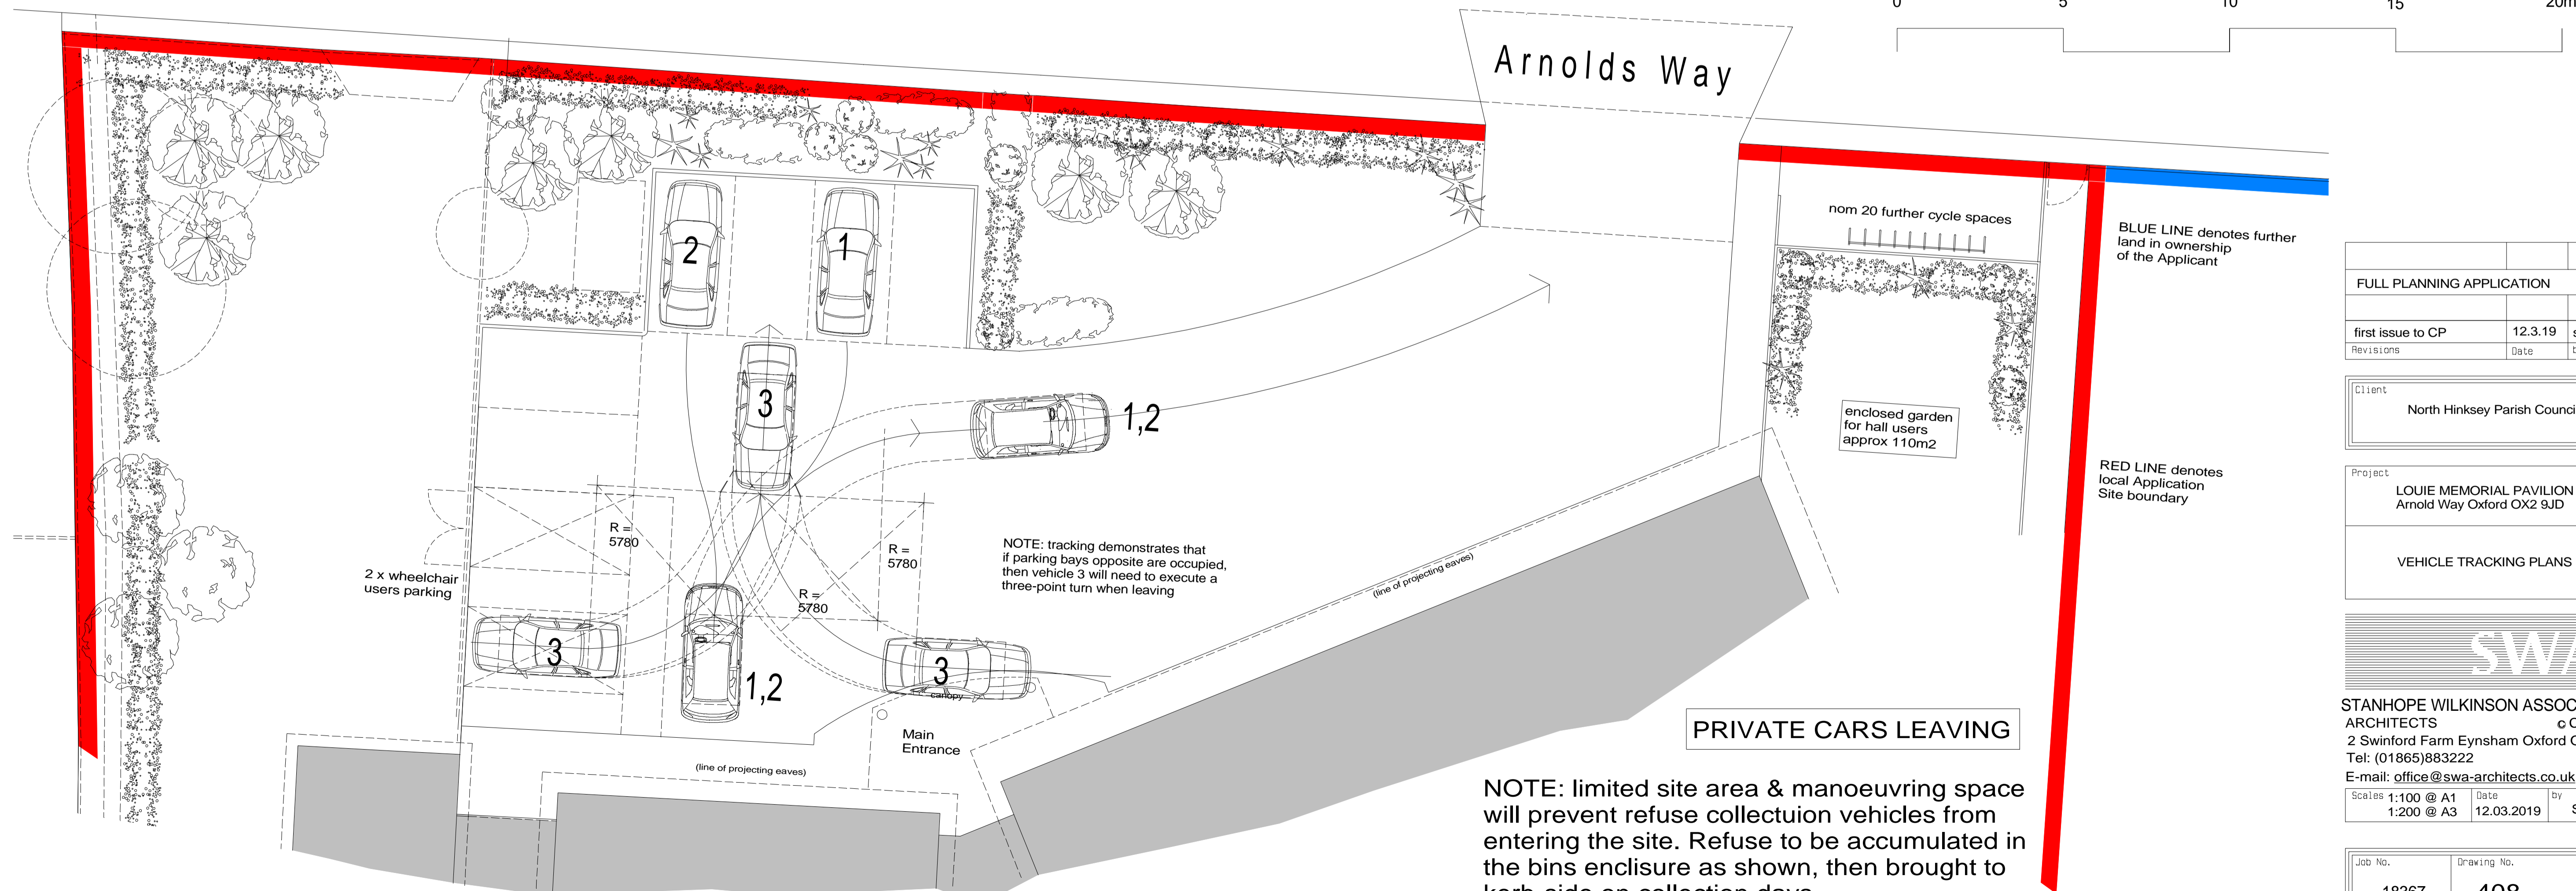

PRIVATE CARS LEAVING

NOTE: limited site area & manoeuvring space will prevent refuse collection vehicles from entering the site. Refuse to be accumulated in the bins enclosure as shown, then brought to kerb-side on collection days

FULL PLANNING APPLICATION			
first issue to CP	12.3.19	sw	P1
Revisions	Date	by	Rev

Client
 North Hinksey Parish Council

Project
 LOUIE MEMORIAL PAVILION SITE
 Arnold Way Oxford OX2 9JD

VEHICLE TRACKING PLANS



STANHOPE WILKINSON ASSOCIATES
 ARCHITECTS
 2 Swinford Farm Eynsham Oxford OX29 4BL
 Tel: (01865)883222
 E-mail: office@swa-architects.co.uk

Scales 1:100 @ A1	Date	by
1:200 @ A3	12.03.2019	SW

Job No.	Drawing No.	Rev.
18367	408	P1